
 


Unit A2

Net: 833 sq. ft.


1 Bedroom
1 Bath

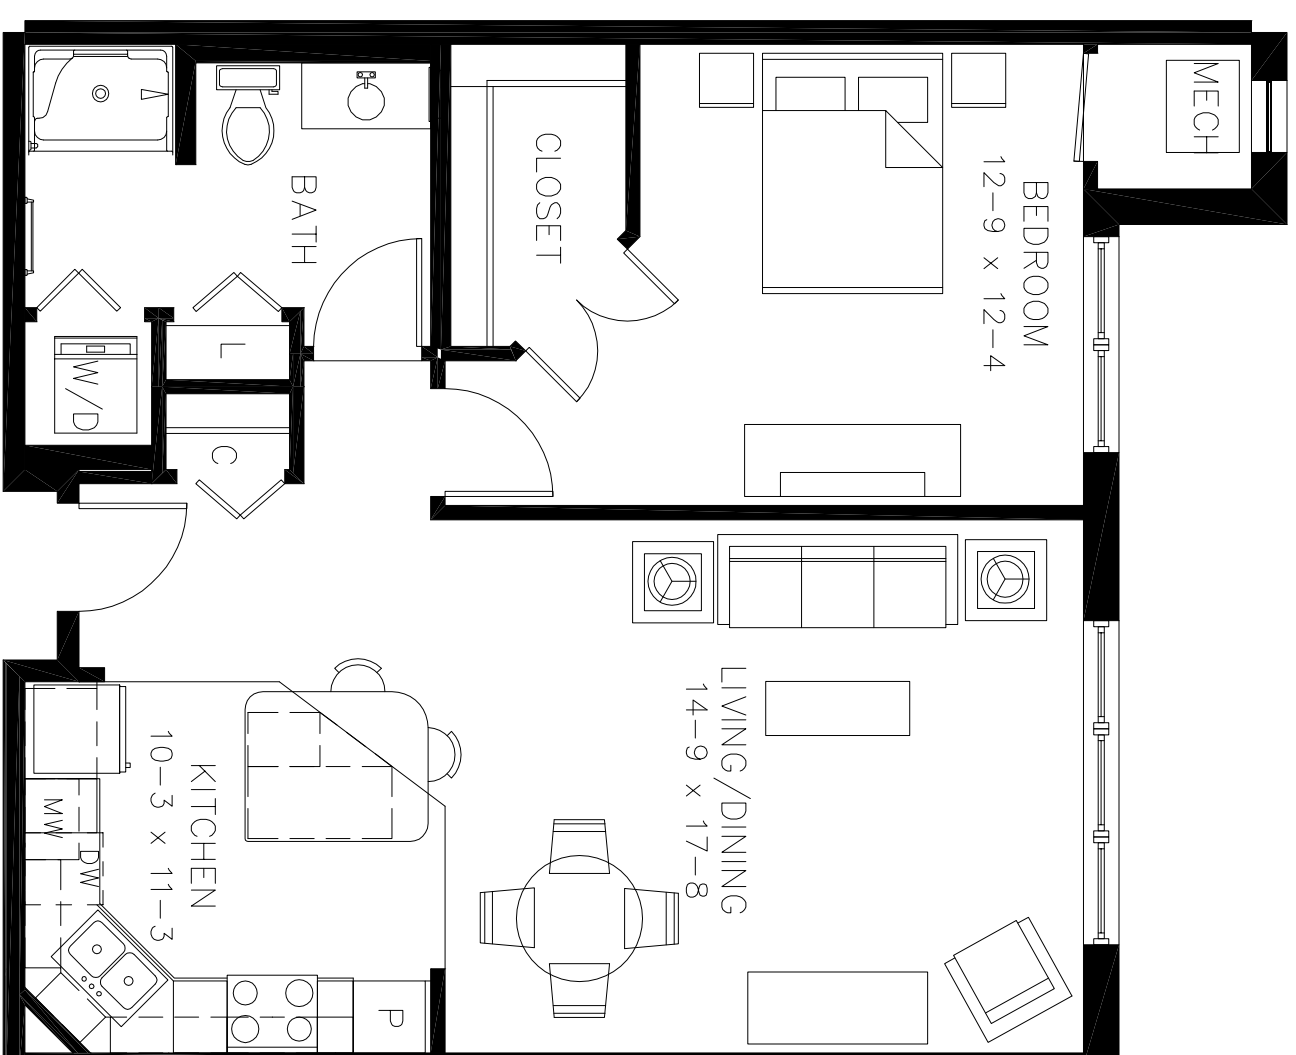

SCALE: 3/16" = 1'-0"

The floor plans and dimensions shown are conceptual representations only, subject to change without notice.

Residence Locator - ■

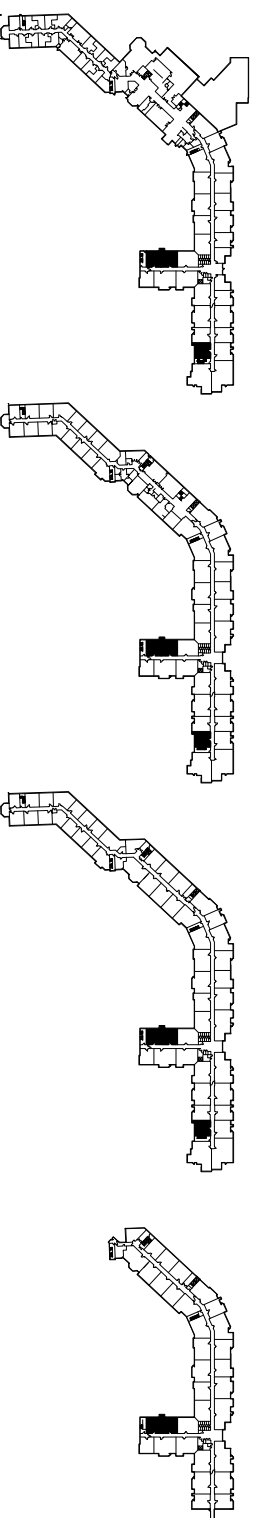

- 1427
- 1433
- 1435
- 2427
- 2433
- 2435
- 3427
- 3433
- 3435
- 4433
- 4435